

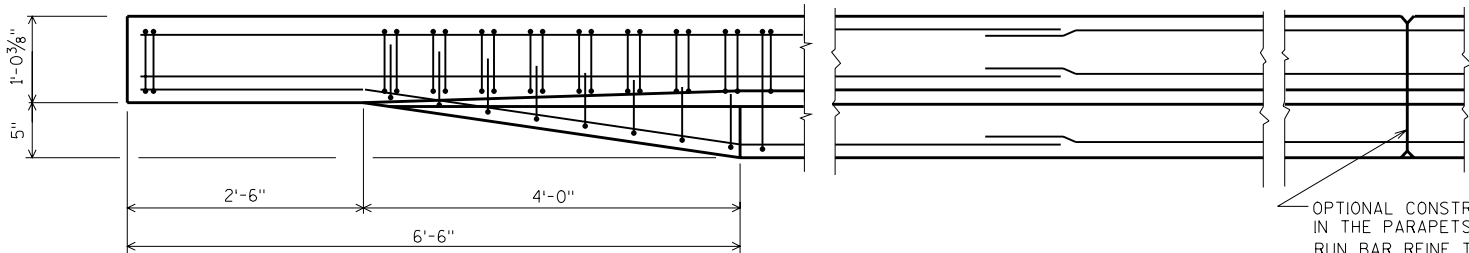
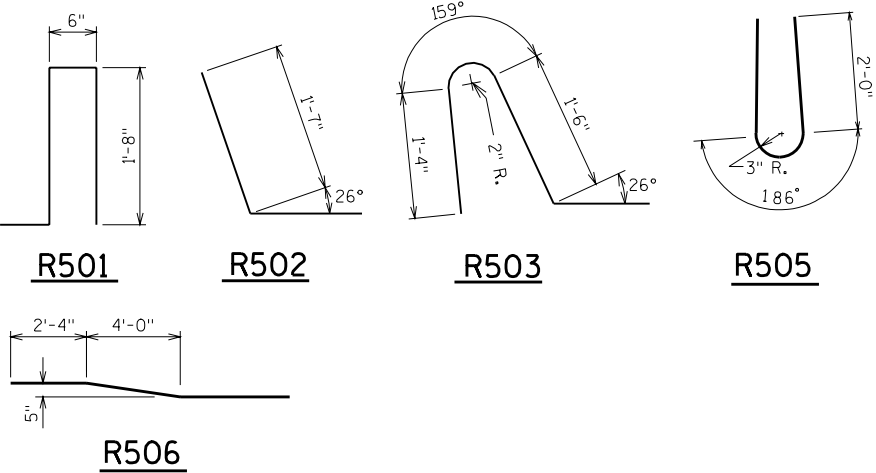
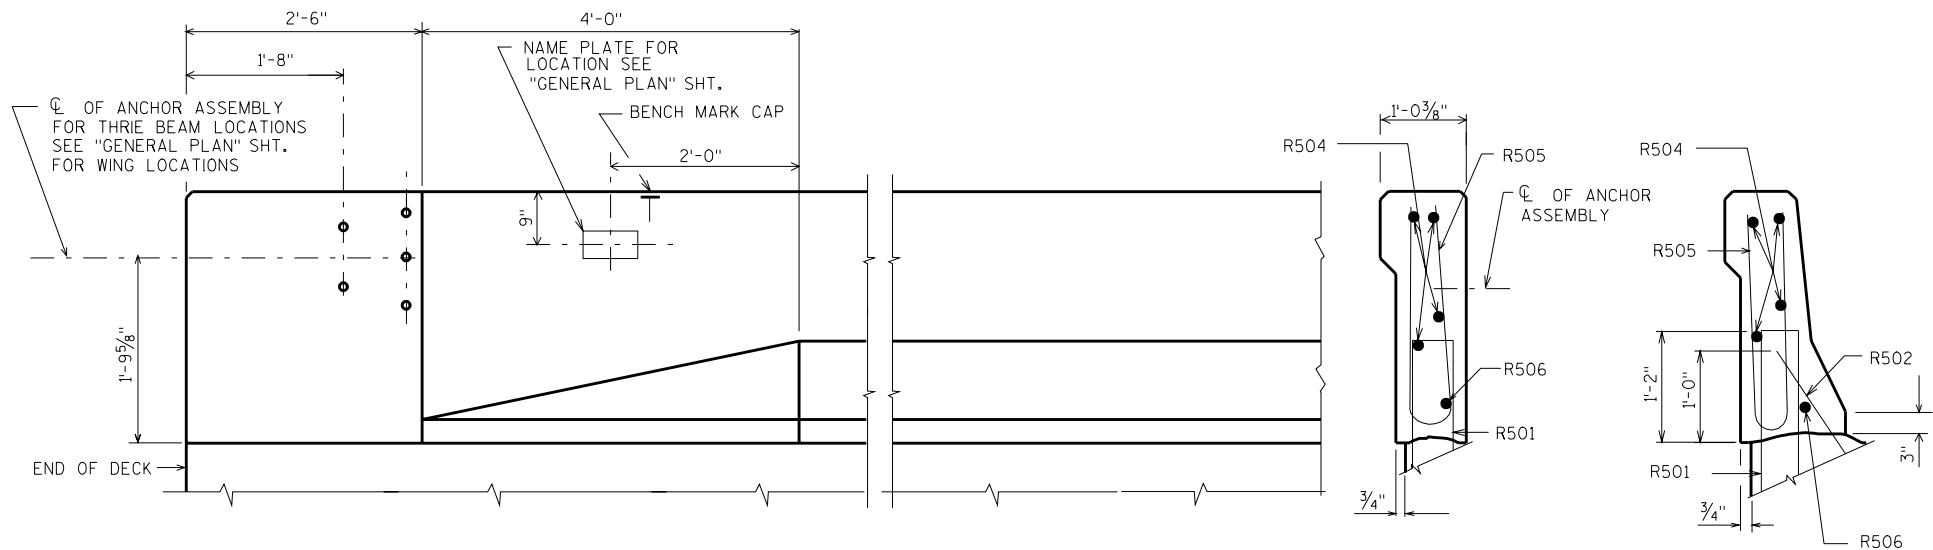
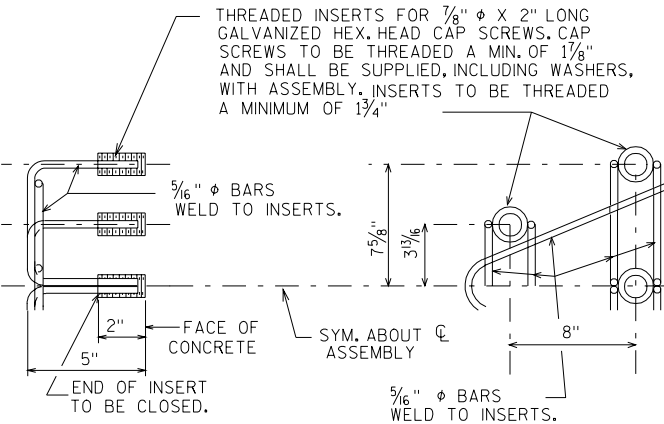


BILL OF BARS

BAR MARK	COAT	NO. REQ'D.	LENGTH	BENT	BAR SERIES	LOCATION
R501	X		4-5	X		PARAPET VERT.
R502	X		2-4	X		PARAPET VERT.
R503	X		4-2	X		PARAPET VERT.
R504	X					PARAPET HORIZ.
R505	X		4-10	X		PARAPET VERT.
R506	X			X		PARAPET HORIZ.

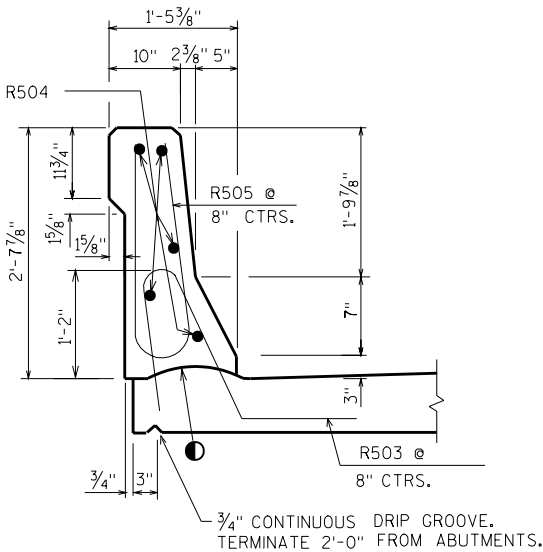

OPTIONAL CONSTRUCTION JOINTS IN THE PARAPETS MAY BE USED. RUN BAR REINF THRU THE JOINT. LAP LONGIT. BARS A MIN. OF 1'-9" MIN. JOINT SPACING OF 80'-0" DEFINE CONST. JOINT WITH A 3/4" 'V' GROOVE.

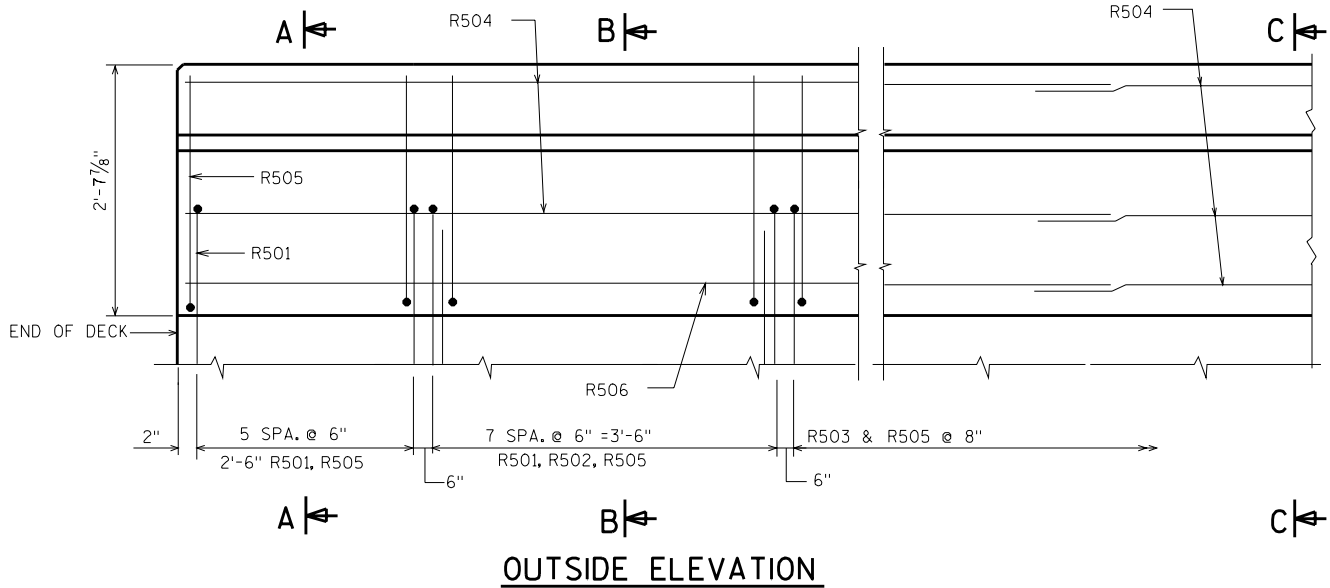

DETAIL OF ANCHOR ASSEMBLY

NOTE: HEX. HEAD CAP SCREWS & WASHERS TO BE GALVANIZED IN ACCORDANCE WITH AASHTO M232 CLASS C.

CONST. JOINT - STRIKE OFF AS SHOWN.

NO.	DATE	REVISION	BY
STATE OF WISCONSIN DEPARTMENT OF TRANSPORTATION STRUCTURES DESIGN SECTION			
STRUCTURE			
CONST. SPEC.	1996	DRAWN BY	PLANS CK'D.
SLOPED FACE PARAPET LF		SHEET	